




FRONT ELEVATION
scale 1/4"=1'-0"

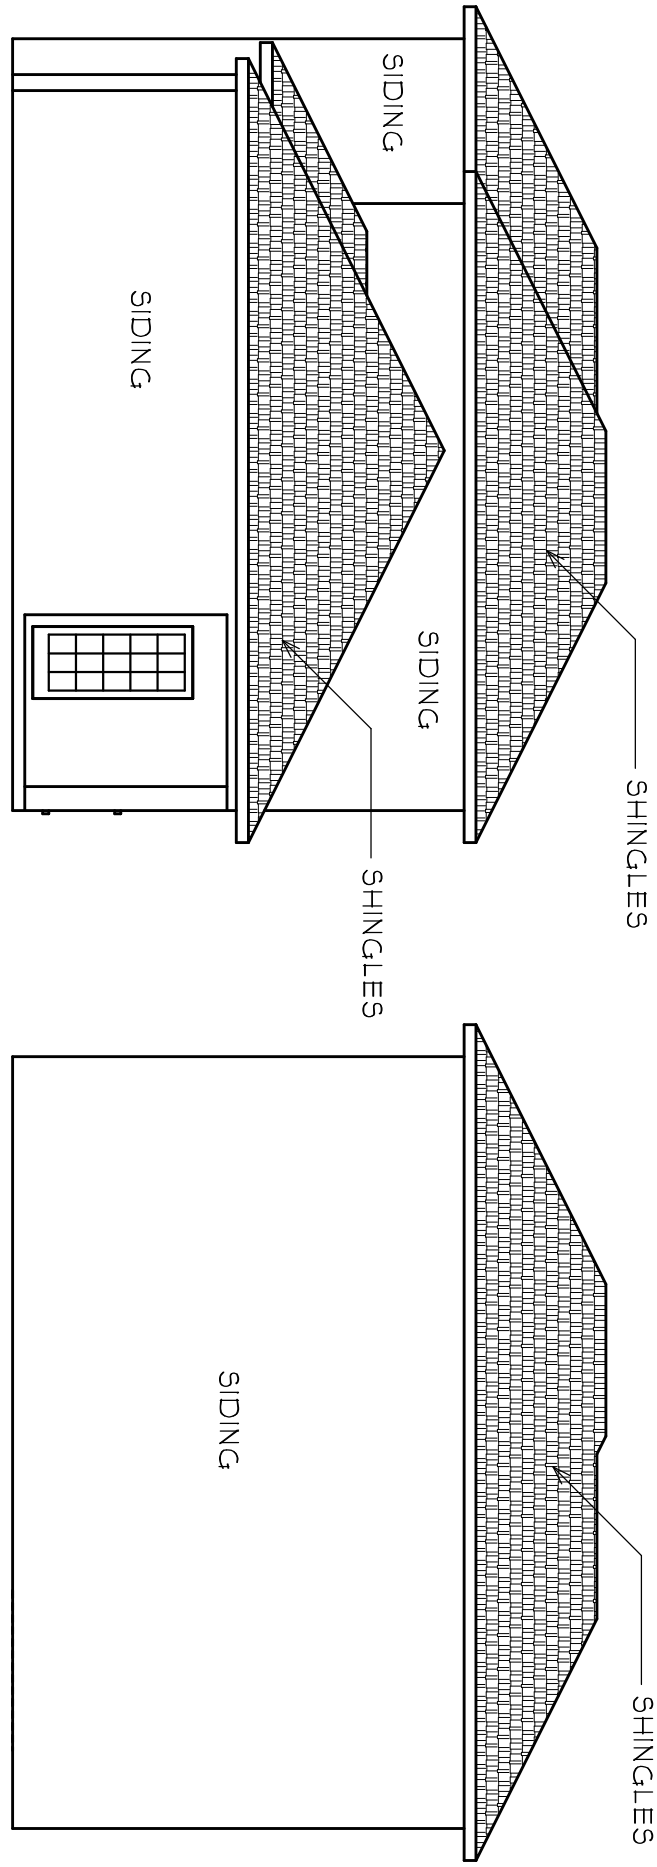

RIGHT ELEVATION
scale 1/4"=1'-0"

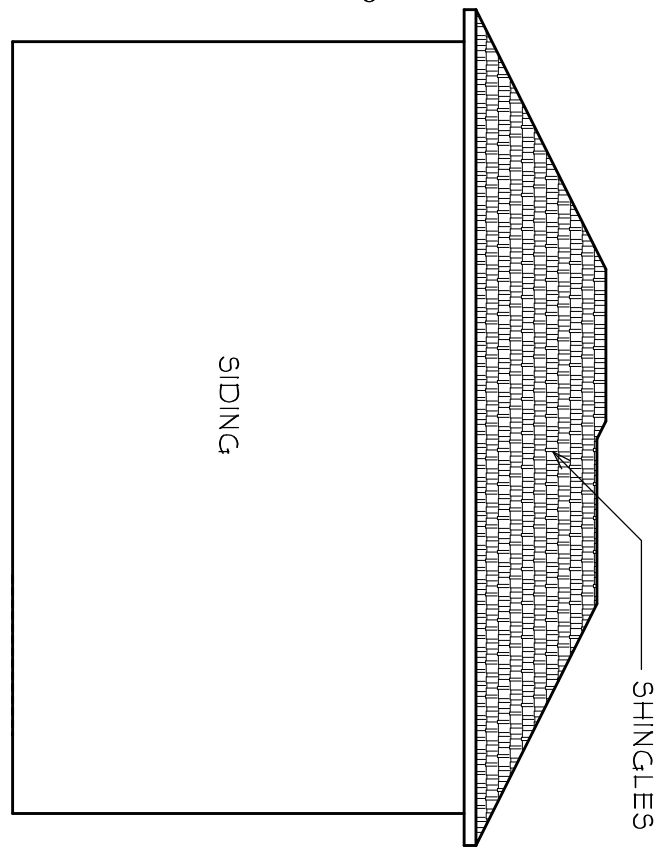

LEFT ELEVATION
scale 1/4"=1'-0"

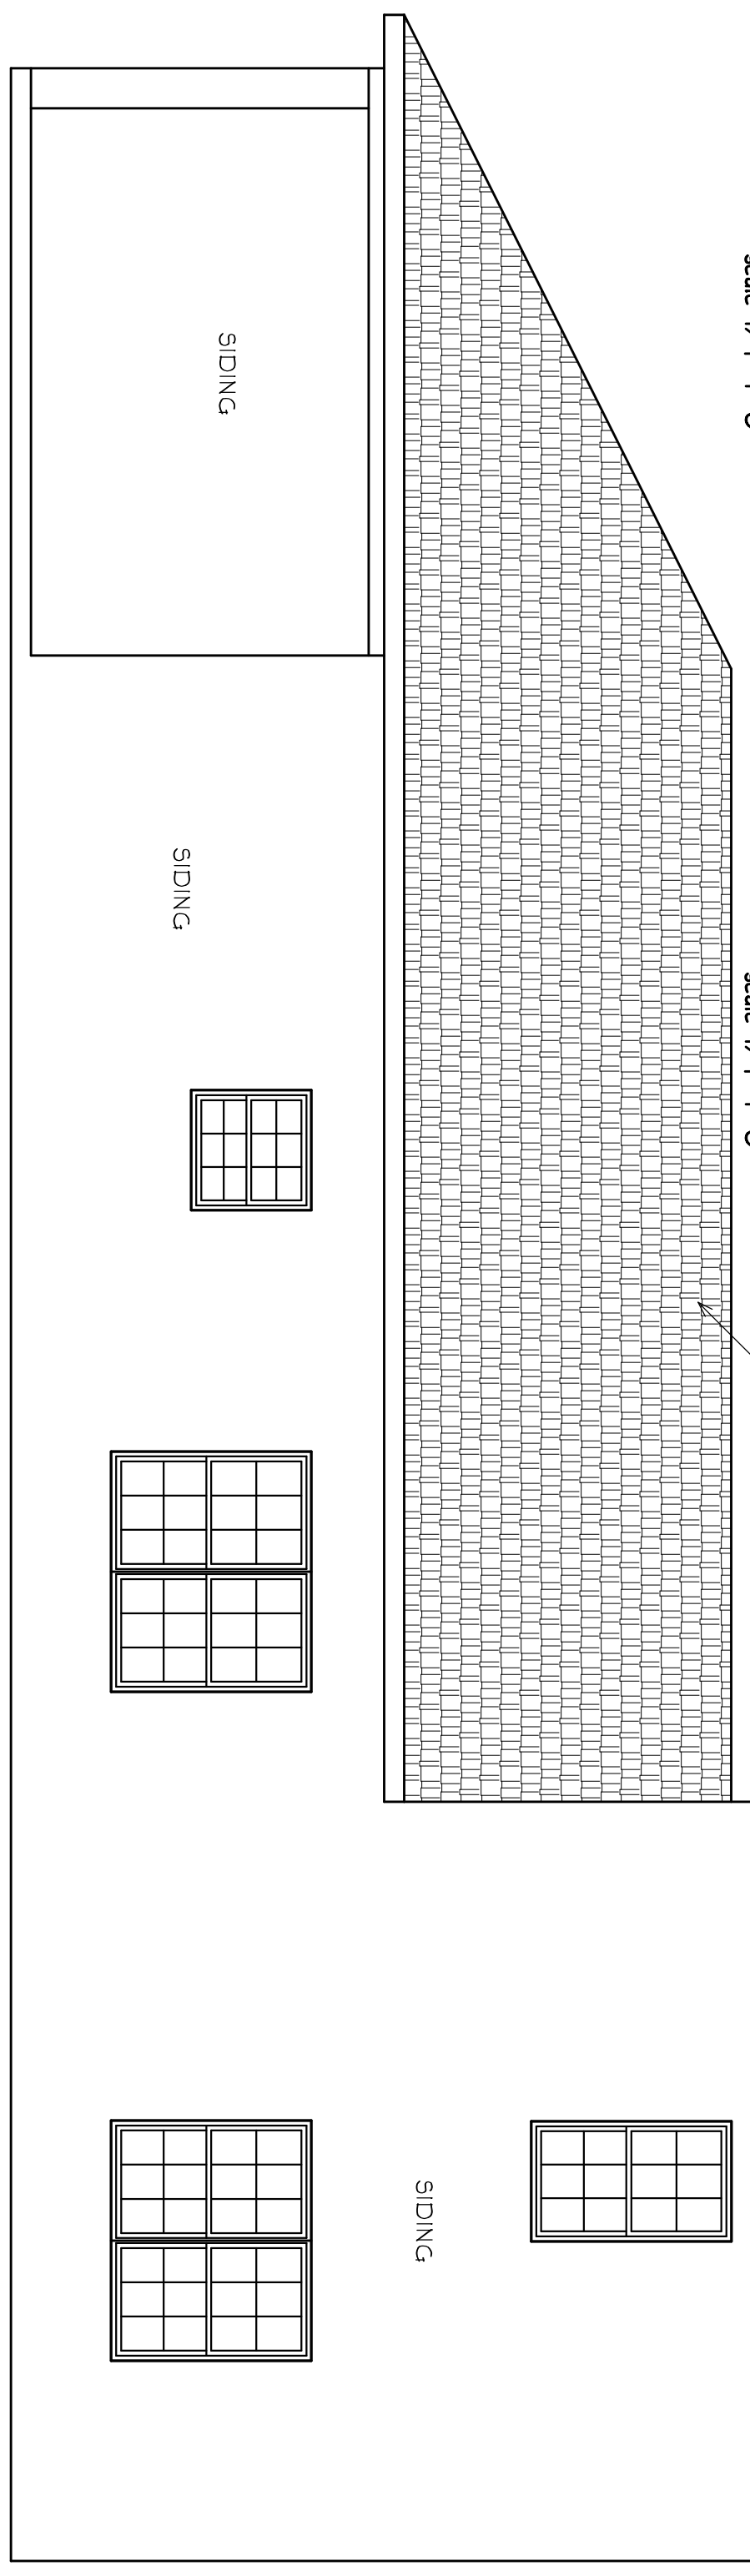


REAR ELEVATION
scale 1/4"=1'-0"

INDEX SHEET	
1	ELEVATIONS
2	FOUNDATION
3	FLOOR PLAN 1ST
4	FLOOR PLAN 2ND
5	ELECTRICAL 1ST
6	ELECTRICAL 2ND
7	ROOF PLAN
8	STRUCTURAL 1
9	STRUCTURAL 2

THESE PLANS AND THE IDEAS AND DIGITAL INFORMATION ARE THE PROPERTY OF ROLAND GODWIN, AN ARE NOT TO BE REPRODUCED, COPIED, IN ANY FORM OR MANNER WITHOUT THE EXPRESS WRITTEN PERMISSION OR CONSENT OF ROLAND GODWIN DRAFTING

CONTRACTOR / OWNER TO VERIFY ALL CONTENTS OF THIS PLAN

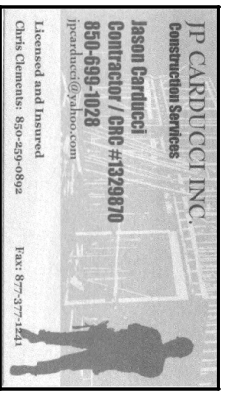

ROLAND GODWIN DRAFTING
(850) 862-6850

JP CARDUCCI INC
LOT 21 HONEYSUCKLE WAY
NICEVILLE FL.

P.O. Box 418
Fort Walton Beach, Florida 32541
850-825-0846
Gulf Coast Engineering
Commercial and Residential Design
MICHAEL NEWELL, PE or **ELLIOTT ALLEN, PE**
FL REG. NO. 4126 FL. REG. NO. 42131